


# Befaring Ranheim 2015

1. **Grilstadfjæra, Grilstad båtspark**
2. Grilstad gård/ Grilstad Park
  - a. Grilstad Park B1
  - b. Grilstad Park B2
3. Ranheim Vestre, Strandområde 4
4. Ranheim Vestre, Nedre Humlehhaugen
5. Presthus gnr/bnr 21/1
6. **Ranheim, Presthus. Brannstasjon**
7. Grytbakkfjæra
8. **Sentrum /Kruska / hovedveg**
9. **Offentlig- ny skole, idrettsområde**

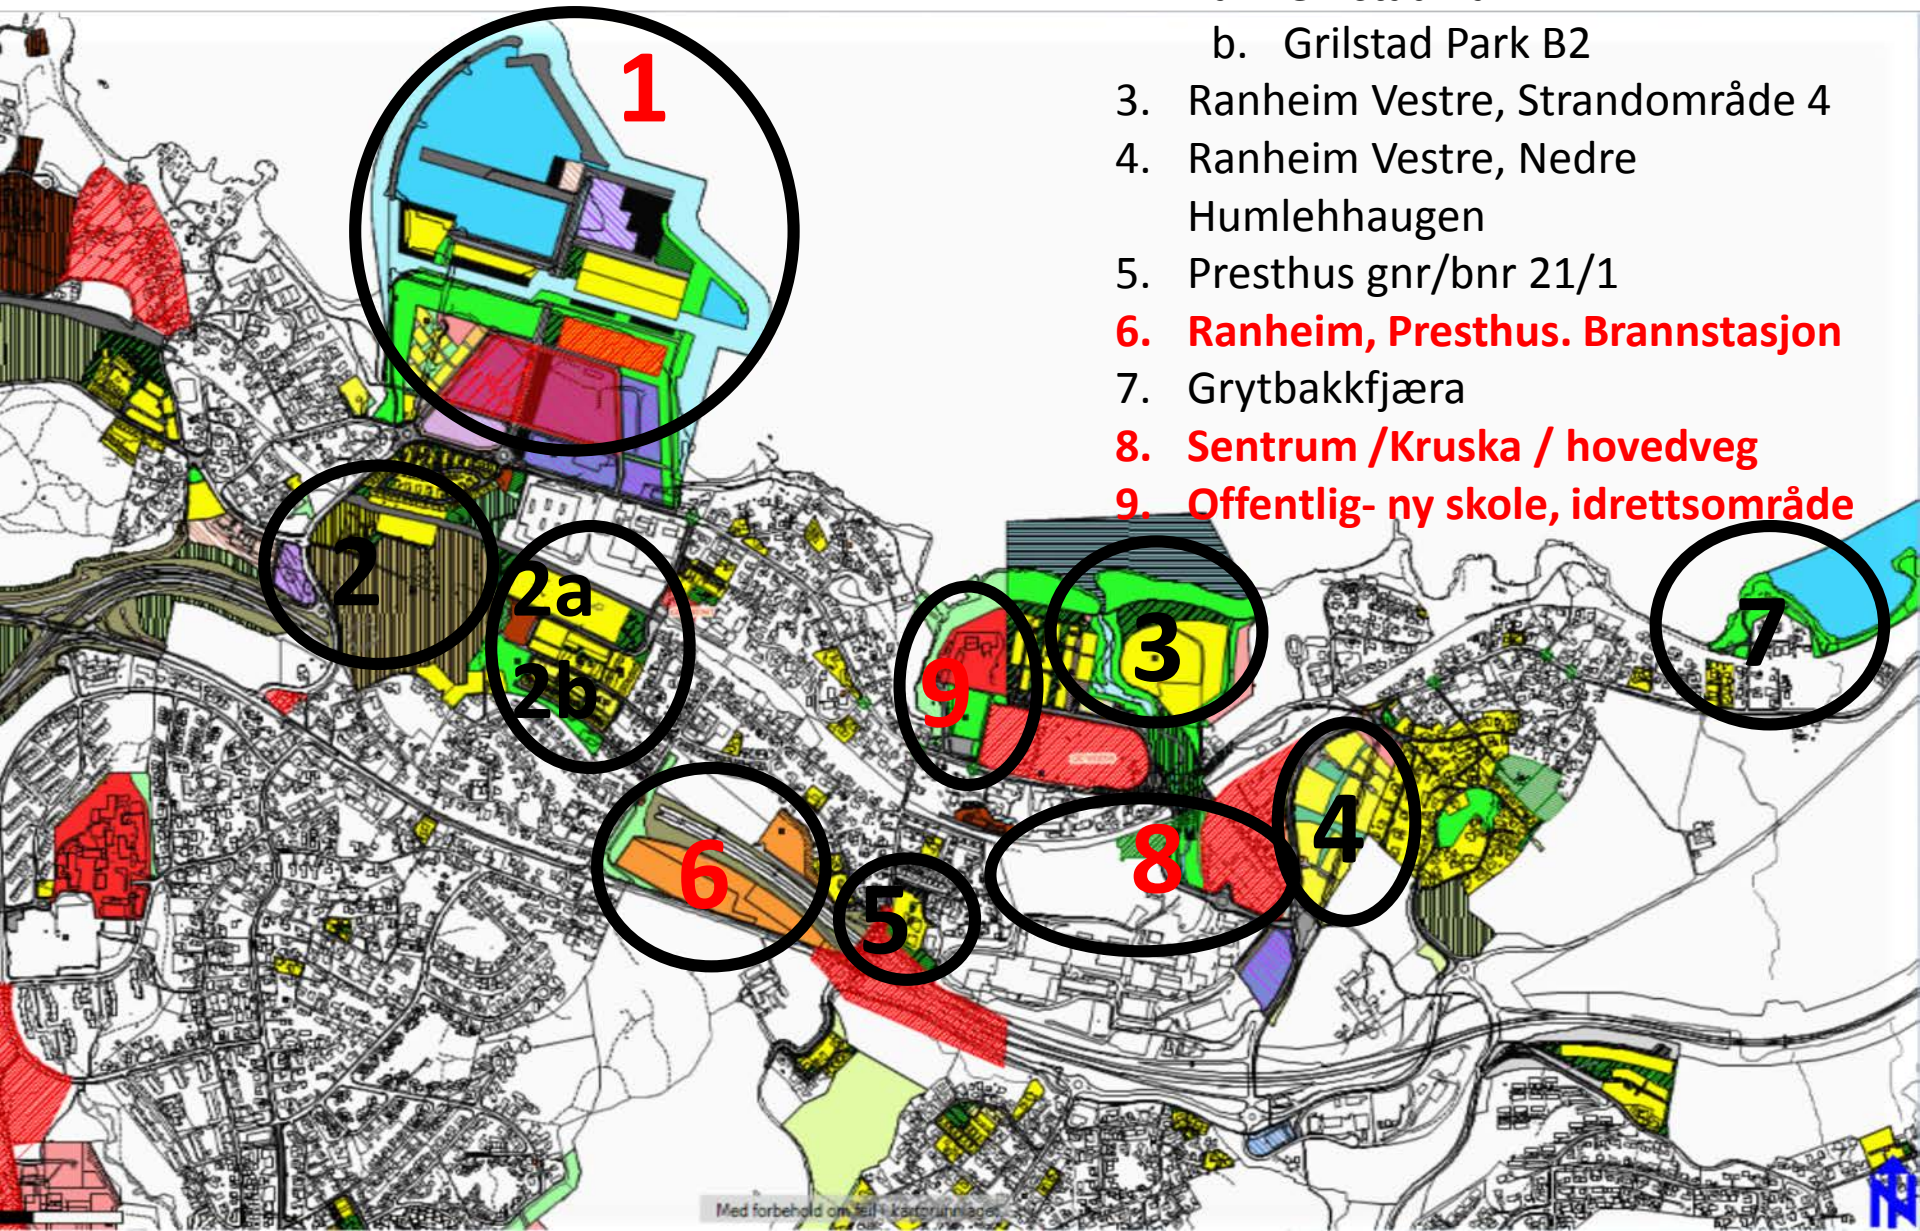



DETALJREGULERING AV

Ranheim Senter

FORSLAGSSTILLER

**ARKITEKTSKAP** AS

Torggata 33 0183 Oslo  
Tlf 22 99 29 10 Fax 22 20 31 01

post@arkitektskap.no  
www.arkitektskap.no

TITTEL


FUGLEPERSPEKTIV

MALESTOKK

DATO OPPRETET

17.10.2013

REVISJON

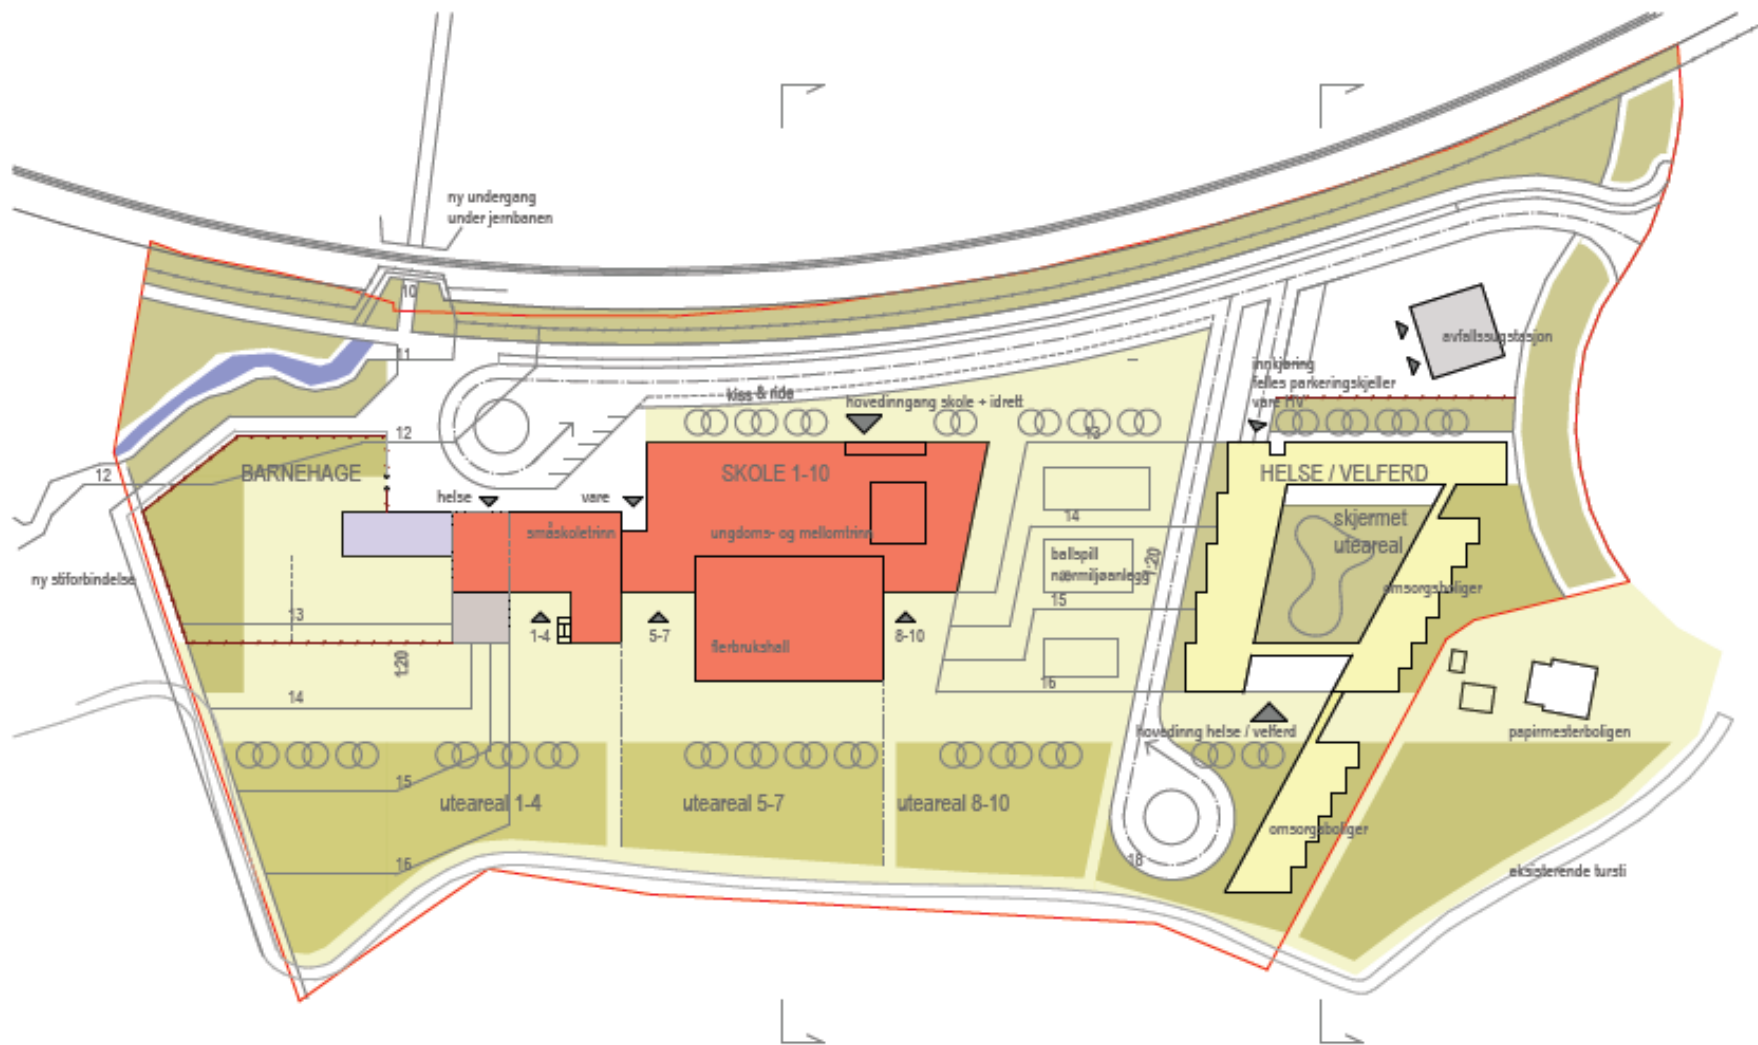

# Kruskajordet

mulighetsstudie november 2013

planskisse





# SITUASJONSKART

Eiendom:

Gnr: 0

Bnr: 0

Fnr: 0

Snr: 0

Hj.haver/Fester:

Adresse:

TRONDHEIM

Dato: 17/6-2014 Sign:



Målestokk 1:6000

